


MALINDI CITY BREEZE GARDENS

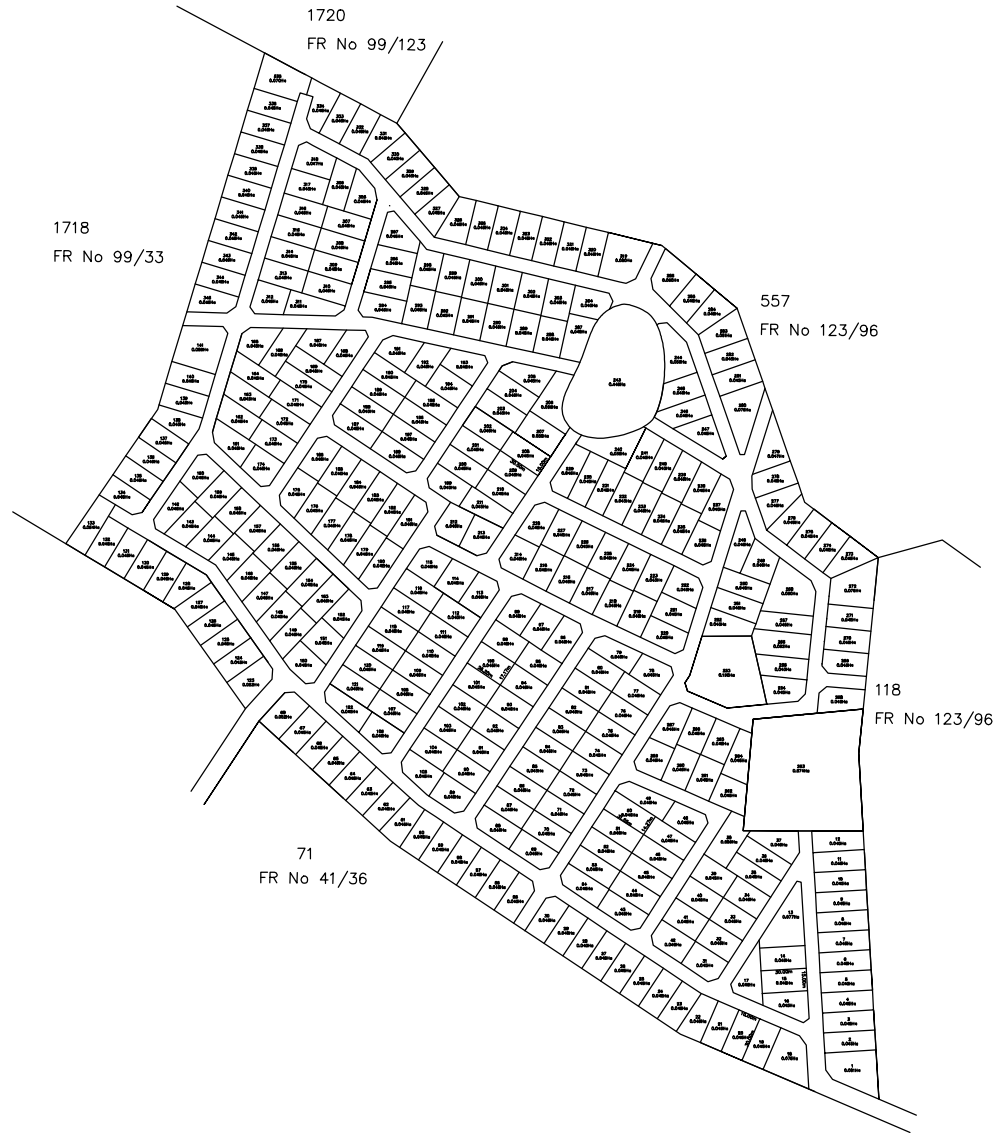


**PROPOSED SUBDIVISION SCHEME ON
PLOT NO. PORTION 119 MALINDI**

OWNER:

OPTIVEN LTD

SIGNATURE

BLOCK DIAGRAM - NOT TO SCALE

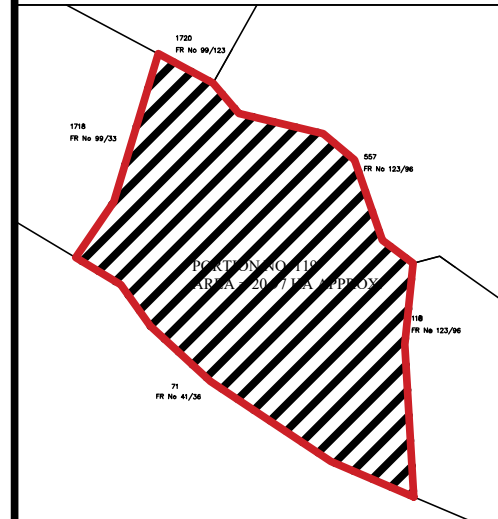

NOTE:

1. DATA OBTAINED FROM F/R 99/33, 123/96, 7/114
2. PLOT NO. PORTION 119 MALINDI
3. ALL DIMENSION ARE IN METRES
4. PLOTAREA IS 20.97Ha (Approx.)

PREPARED BY:

ABUBAKAR A MADDY,
ARCHPLAN ANALYSIS,
P.O. BOX 83777 - 80100,
MOMBASA.

SCALE: 1: 5000

DATE: APRIL, 2022

REG PP No. PP061

DRG No.

APPROVED BY:

.....

CHIEF OFFICER

DATE

LAND, ENERGY, HOUSING, PHYSICAL PLANNING AND URBAN
DEVELOPMENT